


PLOT - C3 62340

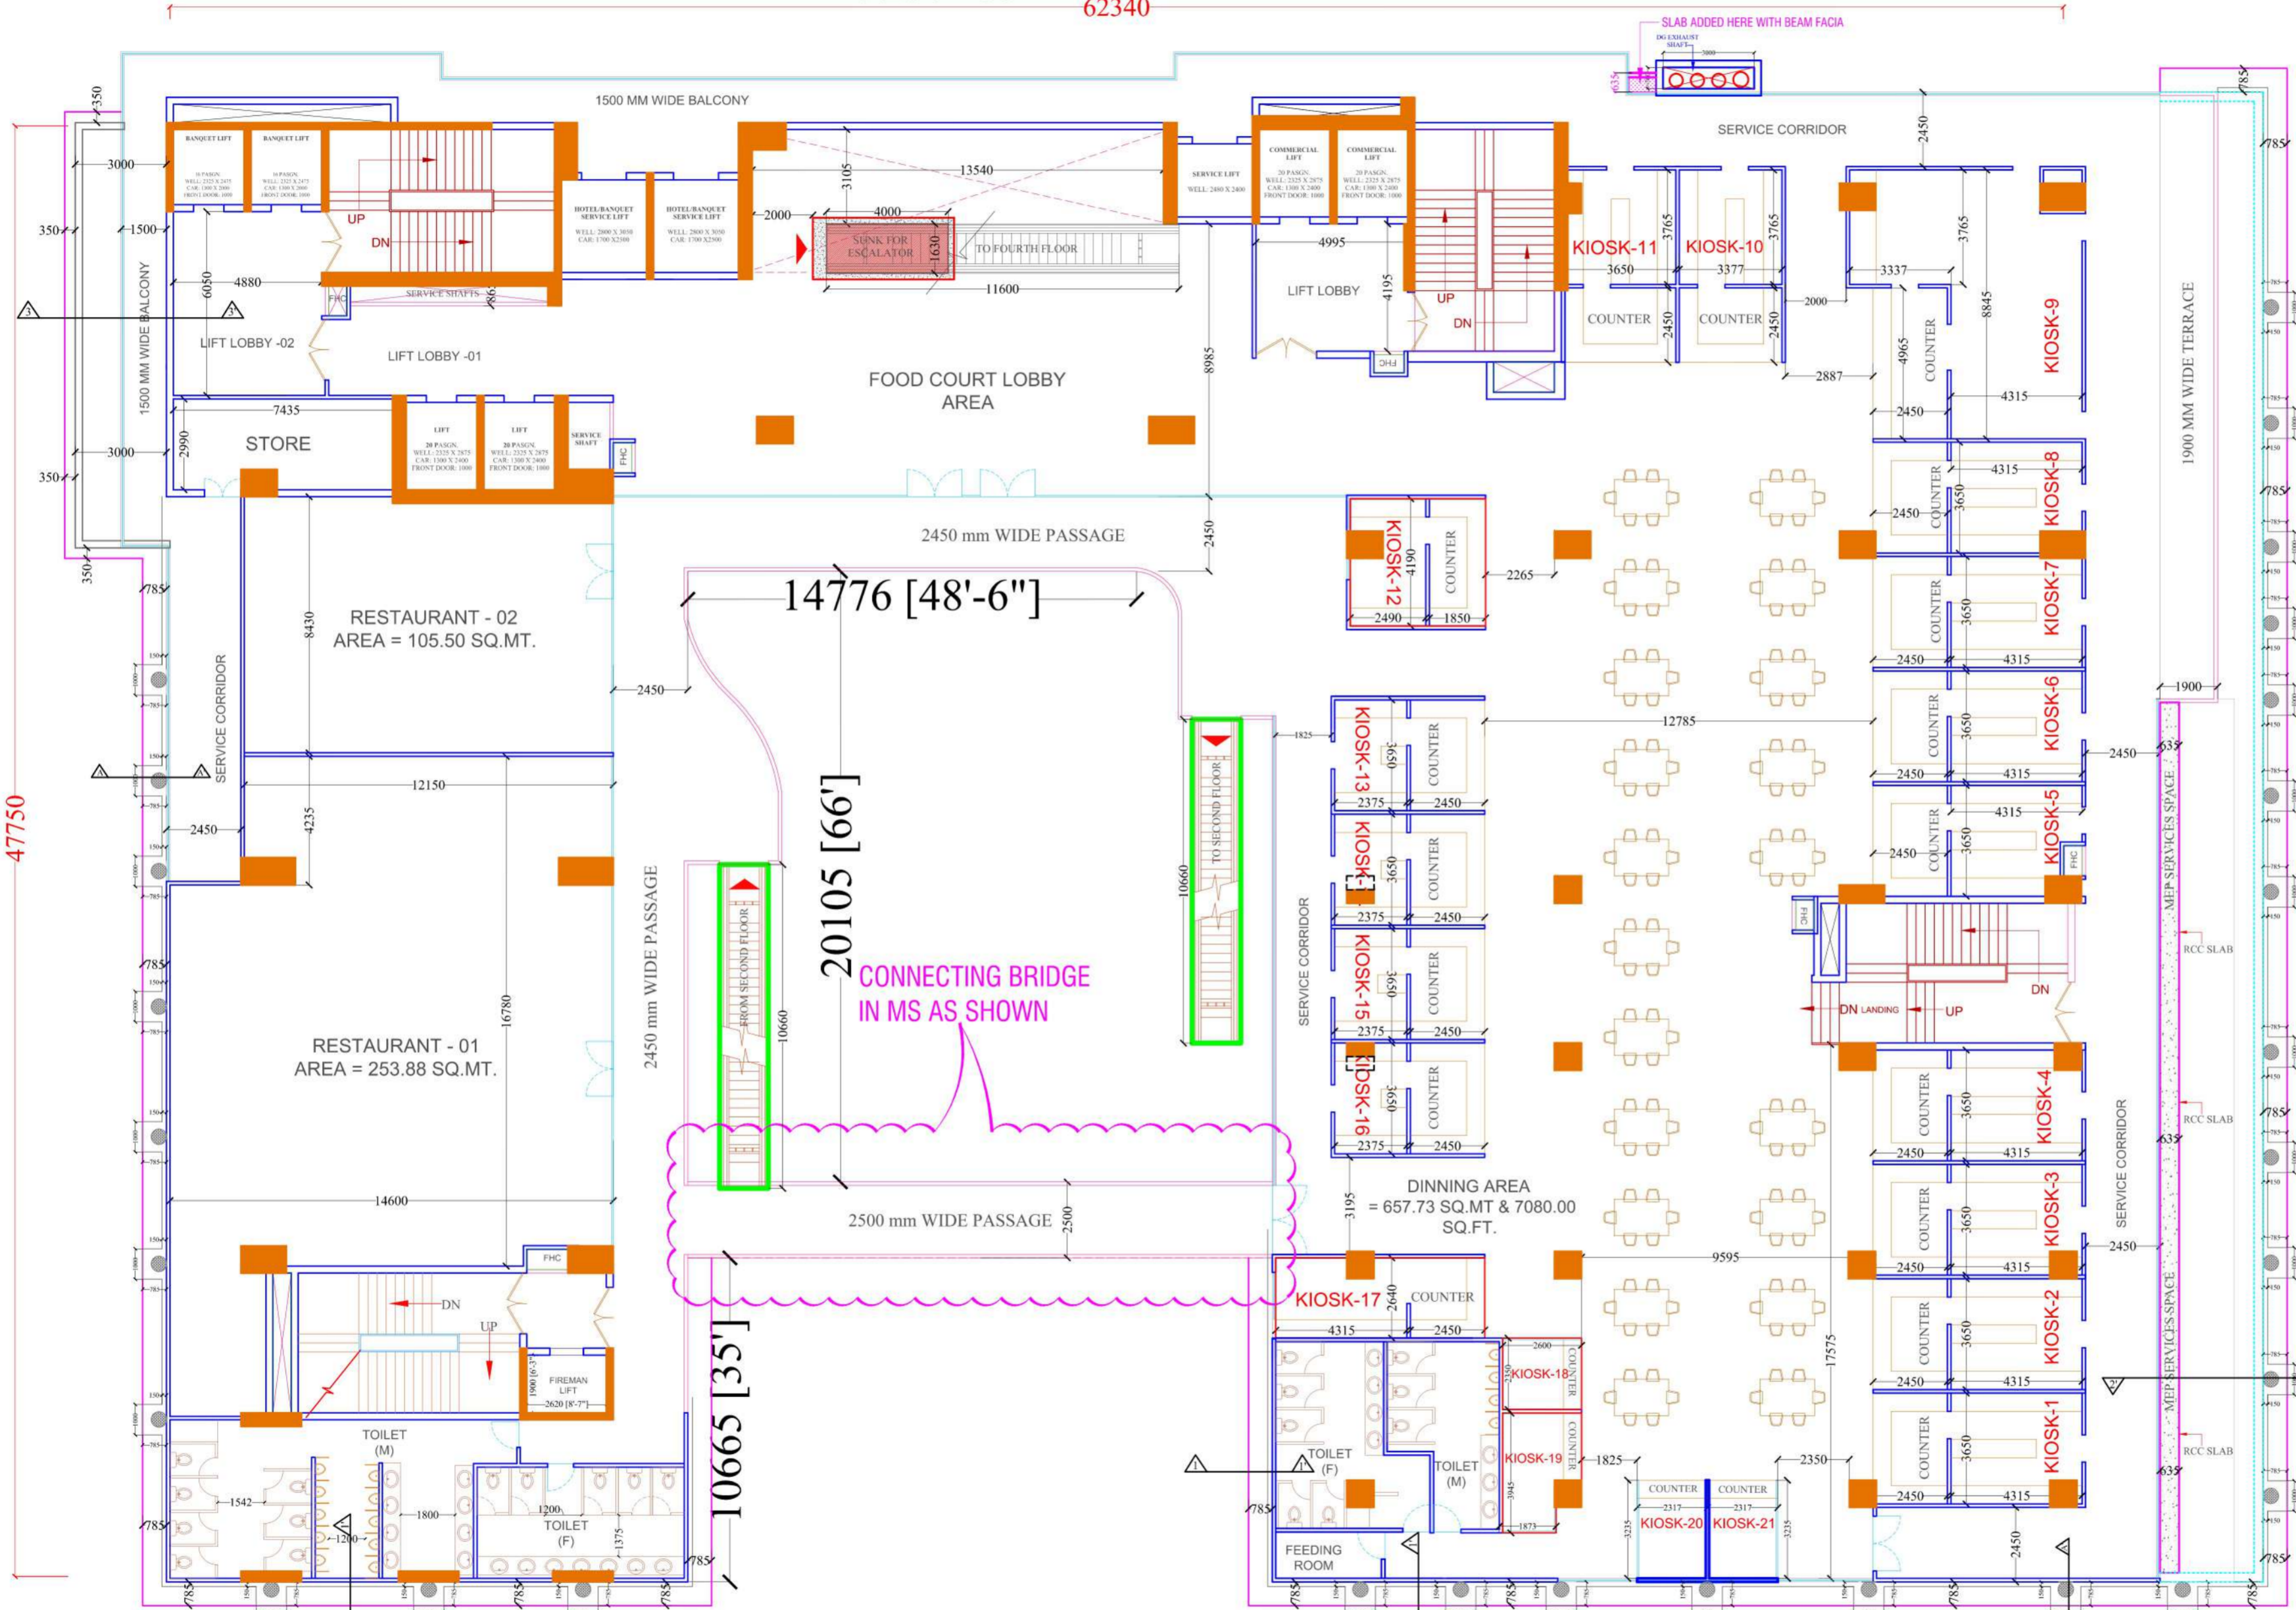

3RD FLOOR PLAN

3RD FLOOR (FOOD COURT)				#300%	
S.NO.	SHOP NO.	SIZE IN MT.	SIZE IN FT.	BUILTUP AREA (SQ.FT.)	SUPER AREA (SQ.FT.)
1	KIOSK-01	4.315 X 3.650 + 2.450 X 3.650	14'-2" X 12'-0" + 8'-0" X 12'-0"	287.72	575
2	KIOSK-02	4.315 X 3.650 + 2.450 X 3.650	14'-2" X 12'-0" + 8'-0" X 12'-0"	283.42	565
3	KIOSK-03	4.315 X 3.650 + 2.450 X 3.650	14'-2" X 12'-0" + 8'-0" X 12'-0"	283.42	565
4	KIOSK-04	4.315 X 3.650 + 2.450 X 3.650	14'-2" X 12'-0" + 8'-0" X 12'-0"	287.72	575
5	KIOSK-05	4.315 X 3.650 + 2.450 X 3.650	14'-2" X 12'-0" + 8'-0" X 12'-0"	287.72	575
6	KIOSK-06	4.315 X 3.650 + 2.450 X 3.650	14'-2" X 12'-0" + 8'-0" X 12'-0"	283.42	565
7	KIOSK-07	4.315 X 3.650 + 2.450 X 3.650	14'-2" X 12'-0" + 8'-0" X 12'-0"	283.42	565
8	KIOSK-08	4.315 X 3.650 + 2.450 X 3.650	14'-2" X 12'-0" + 8'-0" X 12'-0"	283.42	565
9	KIOSK-09	3.337 X 3.785 + 4.312 X 8.845 + 2.450 X 4.965	14'-2" X 12'-4" + 14'-2" X 29'-0" + 8'-0" X 16'-3"	708.27	1415
10	KIOSK-10	3.377 X 3.765 + 3.377 X 2.450	11'-1" X 12'-4" + 11'-1" X 8'-0"	246.17	490
11	KIOSK-11	3.650 X 3.765 + 3.650 X 2.450	12'-0" X 12'-4" + 12'-0" X 8'-0"	269.32	540
12	KIOSK-12	2.490 X 4.190 + 1.850 X 4.190	8'-2" X 13'-9" + 6'-1" X 13'-9"	217.33	435
13	KIOSK-13	2.375 X 3.650 + 2.450 X 3.650	7'-10" X 12'-0" + 8'-0" X 12'-0"	207.96	415
14	KIOSK-14	2.375 X 3.650 + 2.450 X 3.650	7'-10" X 12'-0" + 8'-0" X 12'-0"	204.94	410
15	KIOSK-15	2.375 X 3.650 + 2.450 X 3.650	7'-10" X 12'-0" + 8'-0" X 12'-0"	204.94	410
16	KIOSK-16	2.375 X 3.650 + 2.450 X 3.650	7'-10" X 12'-0" + 8'-0" X 12'-0"	207.96	415
17	KIOSK-17	4.315 X 2.640 + 2.450 X 2.640	14'-2" X 8'-8" + 8'-0" X 8'-8"	216.03	430
18	KIOSK-18	2.600 X 2.350	8'-6" X 7'-9"	70.29	140
19	KIOSK-19	AS PER PLAN	AS PER PLAN	109.36	220
20	KIOSK-20	2.317 X 3.235	7'-7" X 10'-7"	83.53	165
21	KIOSK-21	2.317 X 3.235	7'-7" X 10'-7"	83.53	165
TOTAL				5109.67	10200

3RD FLOOR - RESTAURANTS				#72%	
S.NO.	RESTAURANT	AS PER PLAN	AS PER PLAN	2732.76	4700
1	RESTAURANT-01	AS PER PLAN	AS PER PLAN	2732.76	4700
2	RESTAURANT-02	12.150 X 10.460	39'-10" X 34'-4"	1135.60	1955
4	LIFT LOBBY-01	AS PER PLAN	AS PER PLAN	268.13	460
5	LIFT LOBBY-02	AS PER PLAN	AS PER PLAN	365.87	630
TOTAL				4502.37	7745
TOTAL SUPER AREA OF THIRD FLOOR				17945	